




Ceiling

Table of Contents

Product	SKU#	Page
Perma Porch Ceiling	56101	2
Perma Porch Ceiling Molding		
Bed Molding	56106	3
Crown Molding	56107	3
Lattice Molding	56108	3

For question about cut sheets or any of the HB&G Drawings please contact our Architectural departmentt at 1-800-264-4HBG

It's a
way of life...

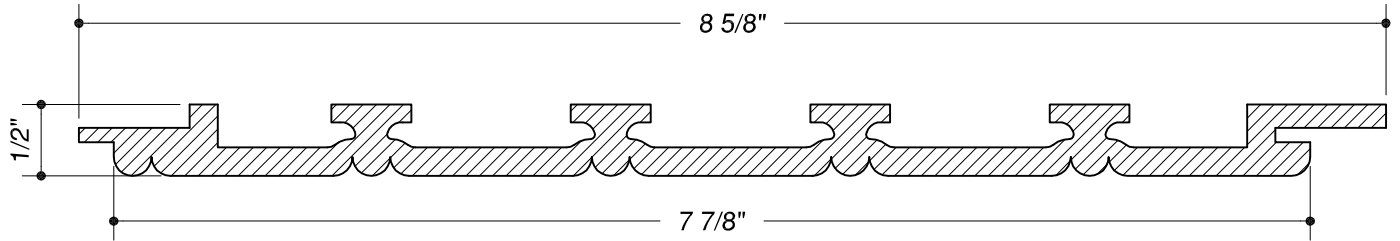

STOCK NUMBER: 12' White - #56101, 16' White - #56102, 12' Blue - #56103, 16' Blue - #56104

QUANTITY: -

PRODUCT MATERIAL: -

OTHER: -

Approved by: _____

Date: _____


All dimensions are based on information provided for HB&G. Contractor/Owner shall verify all dimensions. Signee accepts all dimensional liability upon signature.

Drawn By: JLC
 Date: 22 Oct 2008
 Revised: .
 Scale: Not to Scale
 Dwg #: Ceiling Profile
 Sheet 1 of 1


PermaPorch
Ceiling Profile




1015 Brundidge Blvd.
 P.O. Box 589
 Troy, Alabama 36081
 334.566.5000
 Fax 334.566.4626
 www.hbgcolumns.com

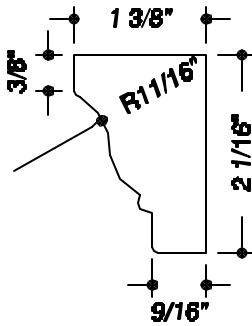

#56106

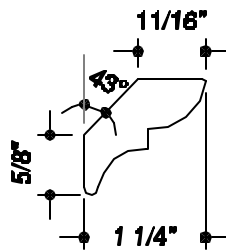

#56107

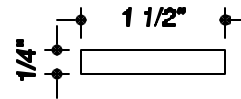

#56108

STOCK NUMBER: -

QUANTITY: -

PRODUCT MATERIAL: -

OTHER: -

-

Approved by: _____

Date: _____

Drawn By: CAI, JLC
 Date: -
 Revised: -
 Scale: Not to Scale
 Checked by: -
 Sheet bf 1

All PermaPorch Ceiling Molding



1015 Brundidge Blvd.
 P.O. Box 589
 Troy, Alabama 36081
 334.566.5000
 Fax 334.566.4626
 www.hbgcolumns.com